



PROJECT SITE - Fred Hamilton public laneway, Toronto


TOTAL LANeway AREA 650 M²
PUNCTURE AREA (CENTRAL + EDGE) 187 M²
COMMUNITY STEWARDS Friends of Roxton Road Parks

NOTES:

1. CENTRE PUNCTURES (800MM WIDTH X VAR. LENGTHS AS SHOWN) TO BE MACHINE CUT BY CITY INTO EXISTING CONCRETE SURFACE ALONG CENTRAL DRAINAGE CHANNEL. PUNCTURES TO BE OFFSET 1M FROM CATCH BASINS OR SEWER ACCESS COVERS. REFER TO SHEET L3 FOR INSTALL DETAILS.
2. CITY TO SUPPLY + INSTALL BASE MATERIAL + OPEN GRID UNIT PAVERS AS SHOWN, AS PER MANUFACTURERS SPECIFICATIONS.
3. CITY TO SUPPLY + INSTALL CUSTOM SEED MIX INTO OPEN GRID UNIT PAVERS. REFER TO SHEET L3 FOR SEED MIX + SOIL DETAILS.
4. EDGE PUNCTURE (2500MM WIDTH X 30M LENGTH AS SHOWN) TO BE MACHINE CUT AND FILLED WITH SOIL AND CUSTOM SEED MIX AS SHOWN. REFER TO SHEET L3 FOR DETAILS.
5. CONSTRUCTION WORK TO BE STAGED TO ALLOW RESIDENTS CONTINUOUS ACCESS TO THEIR GARAGES.
6. LANeway PUNCTURE DEMONSTRATION PROJECT TEAM TO BE RESPONSIBLE FOR LIAISING WITH LANeway RESIDENTS PRIOR TO AND THROUGH THE CONSTRUCTION PERIOD.



Fred Hamilton laneway - View south to Harrison St., public park on right.

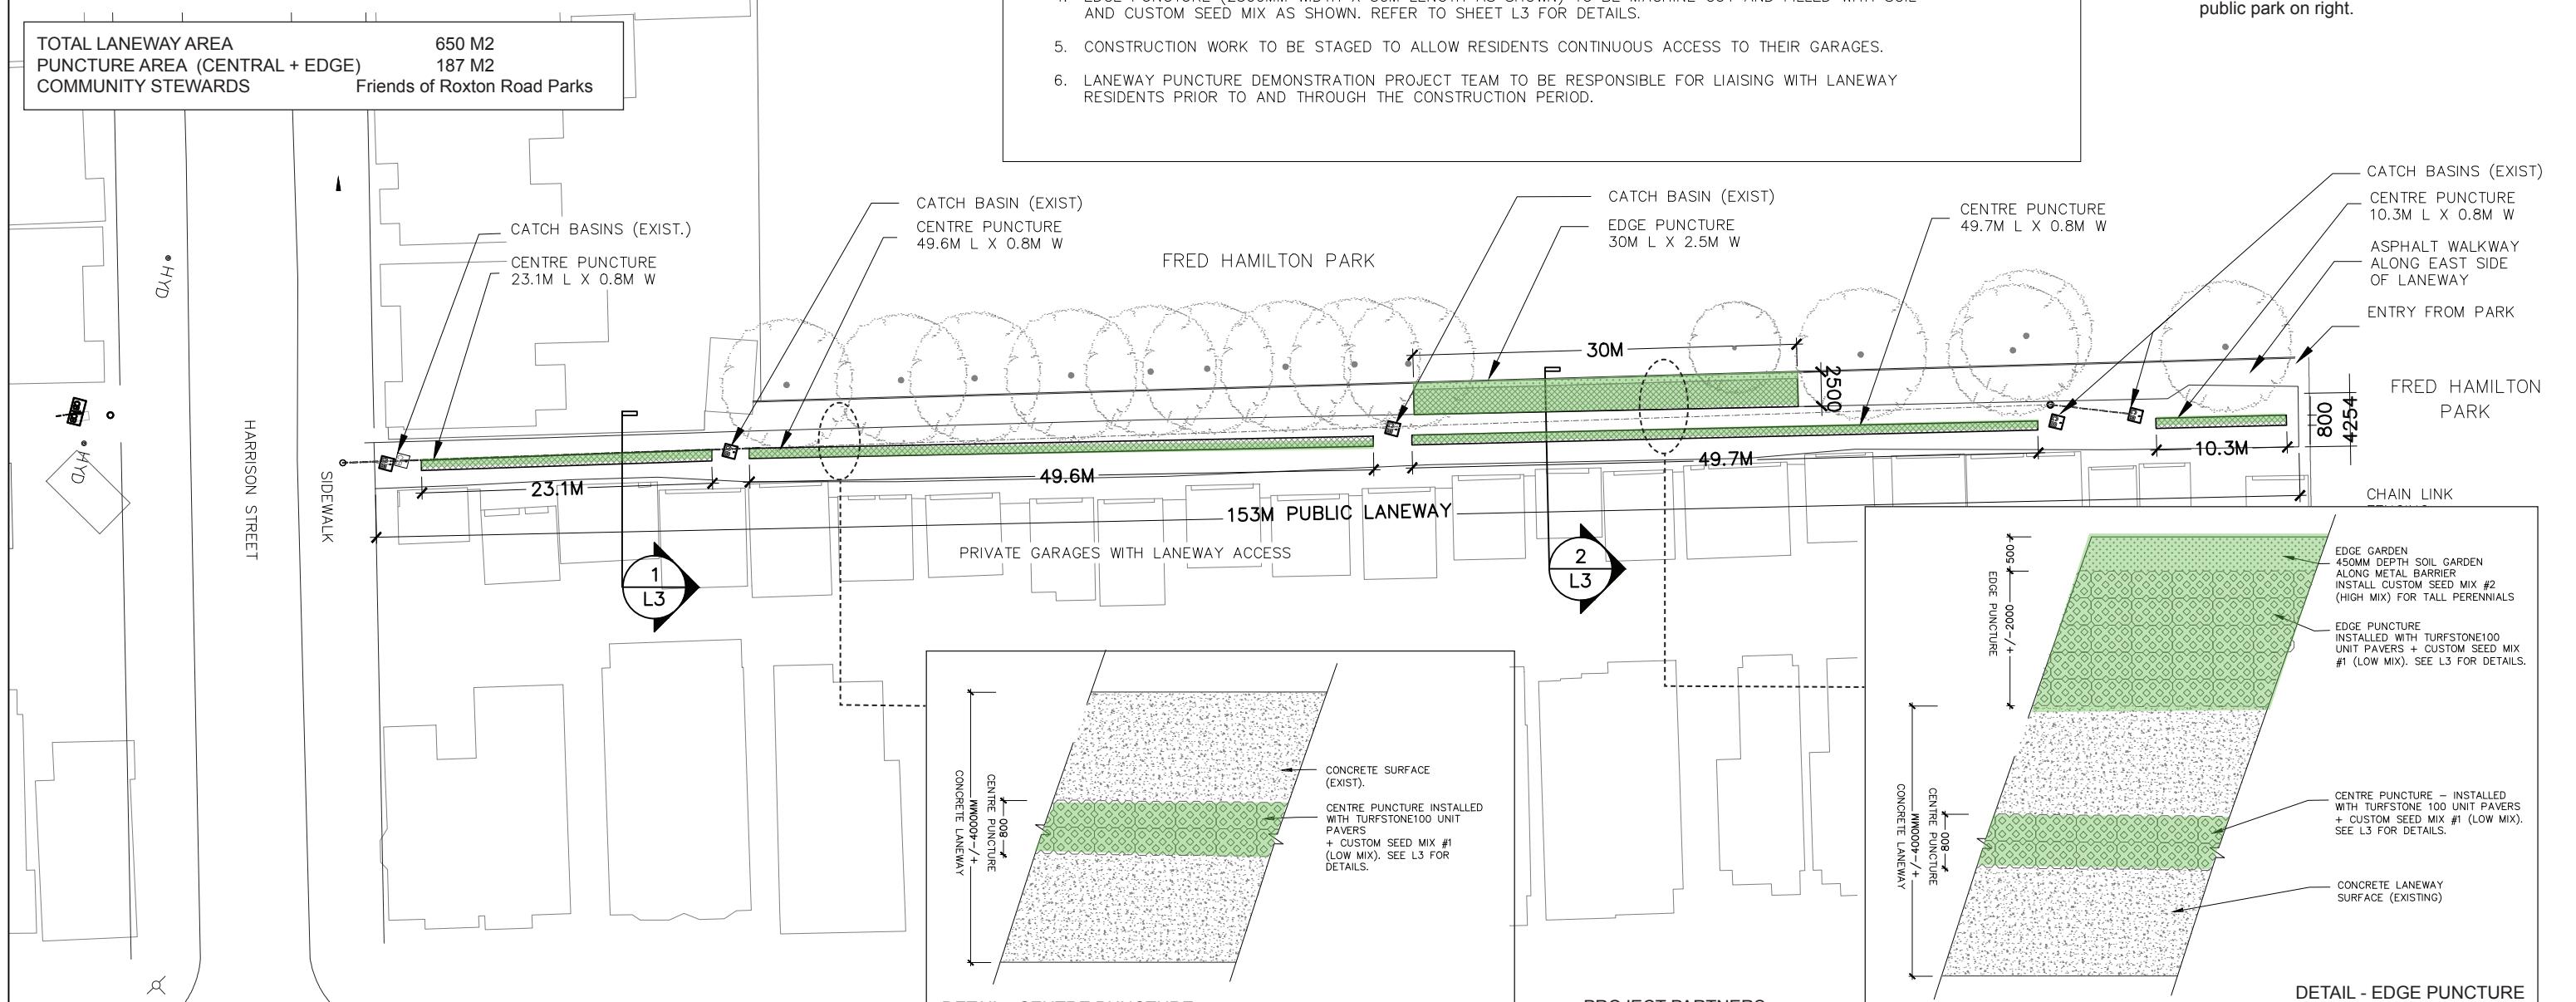

PROJECT PARTNERS



PROJECT:

LANeway PUNCTURE DEMONSTRATION PROJECT
FRED HAMILTON LANeway - WARD 19, TORONTO

DRAWING:

PUNCTURE SITE LAYOUT

DATE:

FEBRUARY 2016

SCALE:

1:500

DRAWN BY:

VTLA

ISSUED RECORD:
No. YY MM DD Issued

1	15 12	—	For client review
2	16 02	11	For client review
3			
4			
5			
6			
7			
8			

THIS DRAWING IS THE PROPERTY OF THE LANDSCAPE ARCHITECT AND MAY NOT BE REPRODUCED OR USED WITHOUT THE PERMISSION OF THE LANDSCAPE ARCHITECT. THE CONTRACTOR IS RESPONSIBLE FOR CHECKING AND VERIFYING ALL LEVELS AND DIMENSIONS AND SHALL REPORT ANY DISCREPANCIES TO THE LANDSCAPE ARCHITECT OR OBTAIN CLARIFICATION PRIOR TO COMMENCING WORK.
ALL MATERIALS AND WORKMANSHIP SHALL COMPLY WITH THE REQUIREMENT OF THE ONTARIO BUILDING CODE LATEST EDITION AND ALL OTHER ACTS ADMINISTERED BY ALL AUTHORITIES HAVING JURISDICTION. THESE DRAWINGS TO BE READ IN CONJUNCTION WITH ALL OTHER CONTRACT DOCUMENTS AND SPECIFICATIONS. ALL DIMENSIONS GIVEN IN MILLIMETRES UNLESS OTHERWISE STATED.




PROJECT SITE - Willowvale public laneway, Toronto


TOTAL LANeway AREA
741 M²
PUNCTURE AREA
120 M²
COMMUNITY STEWARDS
Friends of Willowvale Laneway

NOTES:

1. CENTRE PUNCTURES (800MM WIDTH X VAR. LENGTHS AS SHOWN) TO BE MACHINE CUT BY CITY INTO EXISTING CONCRETE SURFACE ALONG CENTRAL DRAINAGE CHANNEL. PUNCTURES TO BE OFFSET 1M FROM CATCH BASINS OR SEWER ACCESS COVERS. REFER TO SHEET L3 FOR INSTALL DETAILS.
2. CITY TO SUPPLY + INSTALL BASE MATERIAL + OPEN GRID UNIT PAVERS AS SHOWN, AS PER MANUFACTURERS SPECIFICATIONS.
3. CITY TO SUPPLY + INSTALL CUSTOM SEED MIX INTO OPEN GRID UNIT PAVERS. REFER TO SHEET L3 FOR SEED MIX + SOIL DETAILS.
4. CONSTRUCTION WORK TO BE STAGED TO ALLOW RESIDENTS CONTINUOUS ACCESS TO THEIR GARAGES.
5. LANeway Puncture Demonstration Project Team to be responsible for liaising with laneway residents prior to and through the construction period.

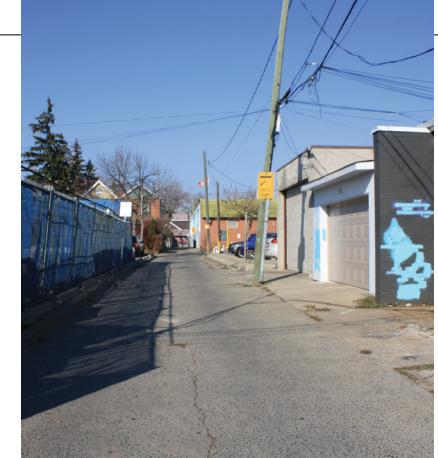

Willowvale laneway - View north to Essex St.

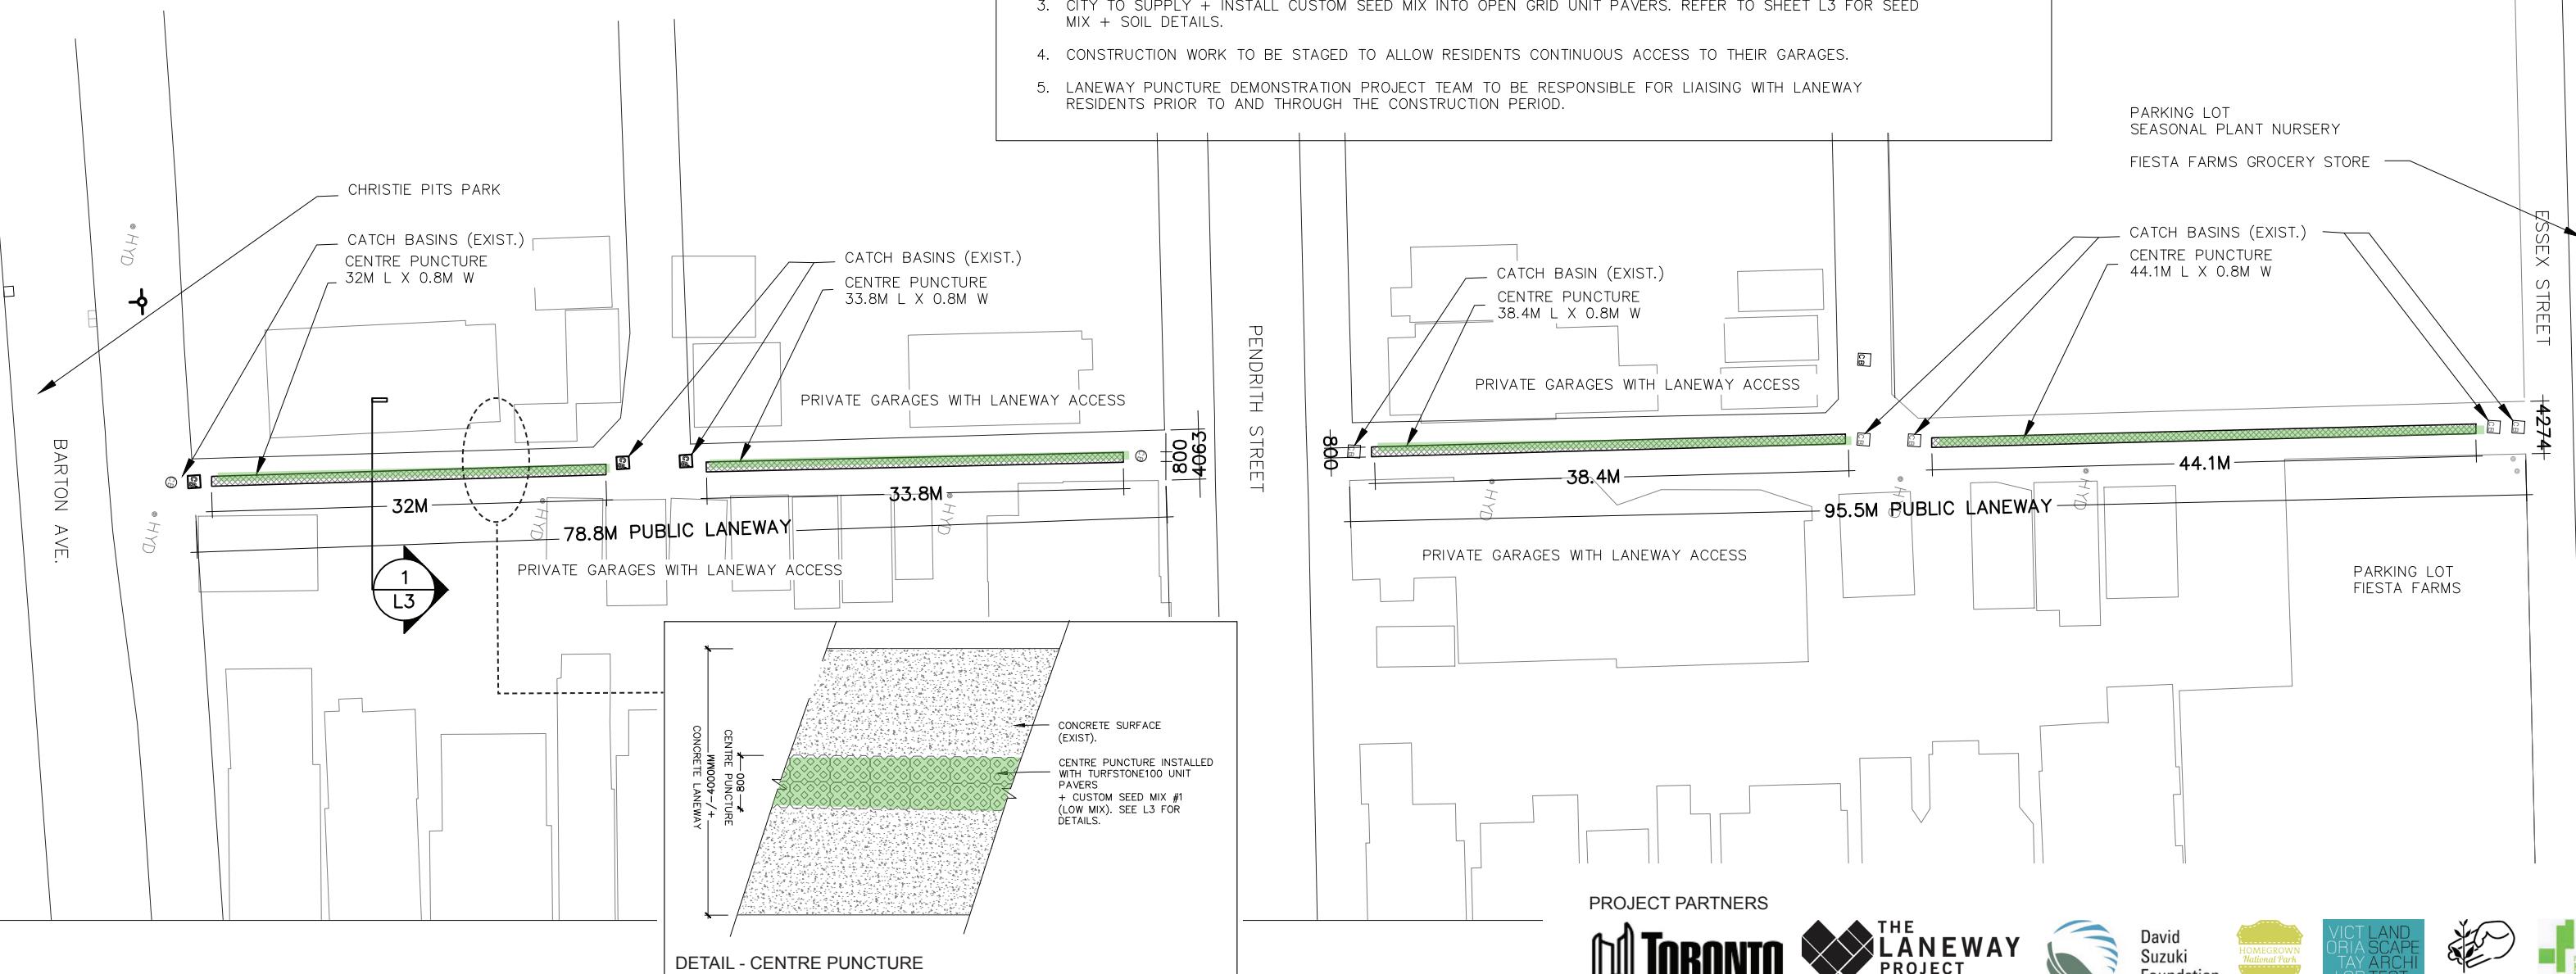

VICT LAND
ORIASCAPE
TAY ARCHI
LORTECT

VICTORIA TAYLOR
LANDSCAPE ARCHITECT MLA OALA
240 STERLING ROAD TORONTO M6R 2B9
+1 416 837 0344 VICTORIATAYLOR.CA

PROJECT:
LANeway Puncture Demonstration Project
WILLOWVALE LANeway - WARD 19, TORONTO

DRAWING:
PUNCTURE SITE LAYOUT
FEBRUARY 2016
DATE:
SCALE:
DRAWN BY:
1:500
VTLA

ISSUED RECORD:	No.	YY MM DD	Issued
1	15 12 --		For client review
2	16 02 11		For client review
3			
4			
5			
6			
7			
8			

THIS DRAWING IS THE PROPERTY OF THE LANDSCAPE ARCHITECT AND MAY NOT BE REPRODUCED OR USED WITHOUT THE PERMISSION OF THE LANDSCAPE ARCHITECT. THE CONTRACTOR IS RESPONSIBLE FOR CHECKING AND VERIFYING ALL LEVELS AND DIMENSIONS AND SHALL REPORT ANY DISCREPANCIES TO THE LANDSCAPE ARCHITECT OR OBTAIN CLARIFICATION PRIOR TO COMMENCING WORK.
ALL MATERIALS AND WORKMANSHIP SHALL COMPLY WITH THE REQUIREMENT OF THE ONTARIO BUILDING CODE LATEST EDITION AND ALL OTHER ACTS ADMINISTERED BY ALL AUTHORITIES HAVING JURISDICTION. THESE DRAWINGS TO BE READ IN CONJUNCTION WITH ALL OTHER CONTRACT DOCUMENTS AND SPECIFICATIONS. ALL DIMENSIONS GIVEN IN MILLIMETRES UNLESS OTHERWISE STATED.

L2

